




NOTE: THIS DRAWING MUST NOT BE SCALED.
 ALL DIMENSIONS TO BE CHECKED ON SITE BY THE CONTRACTOR AND ANY DISCREPANCIES ARE TO BE REPORTED BACK TO THE ARCHITECT/C.A. BEFORE WORK COMMENCES.

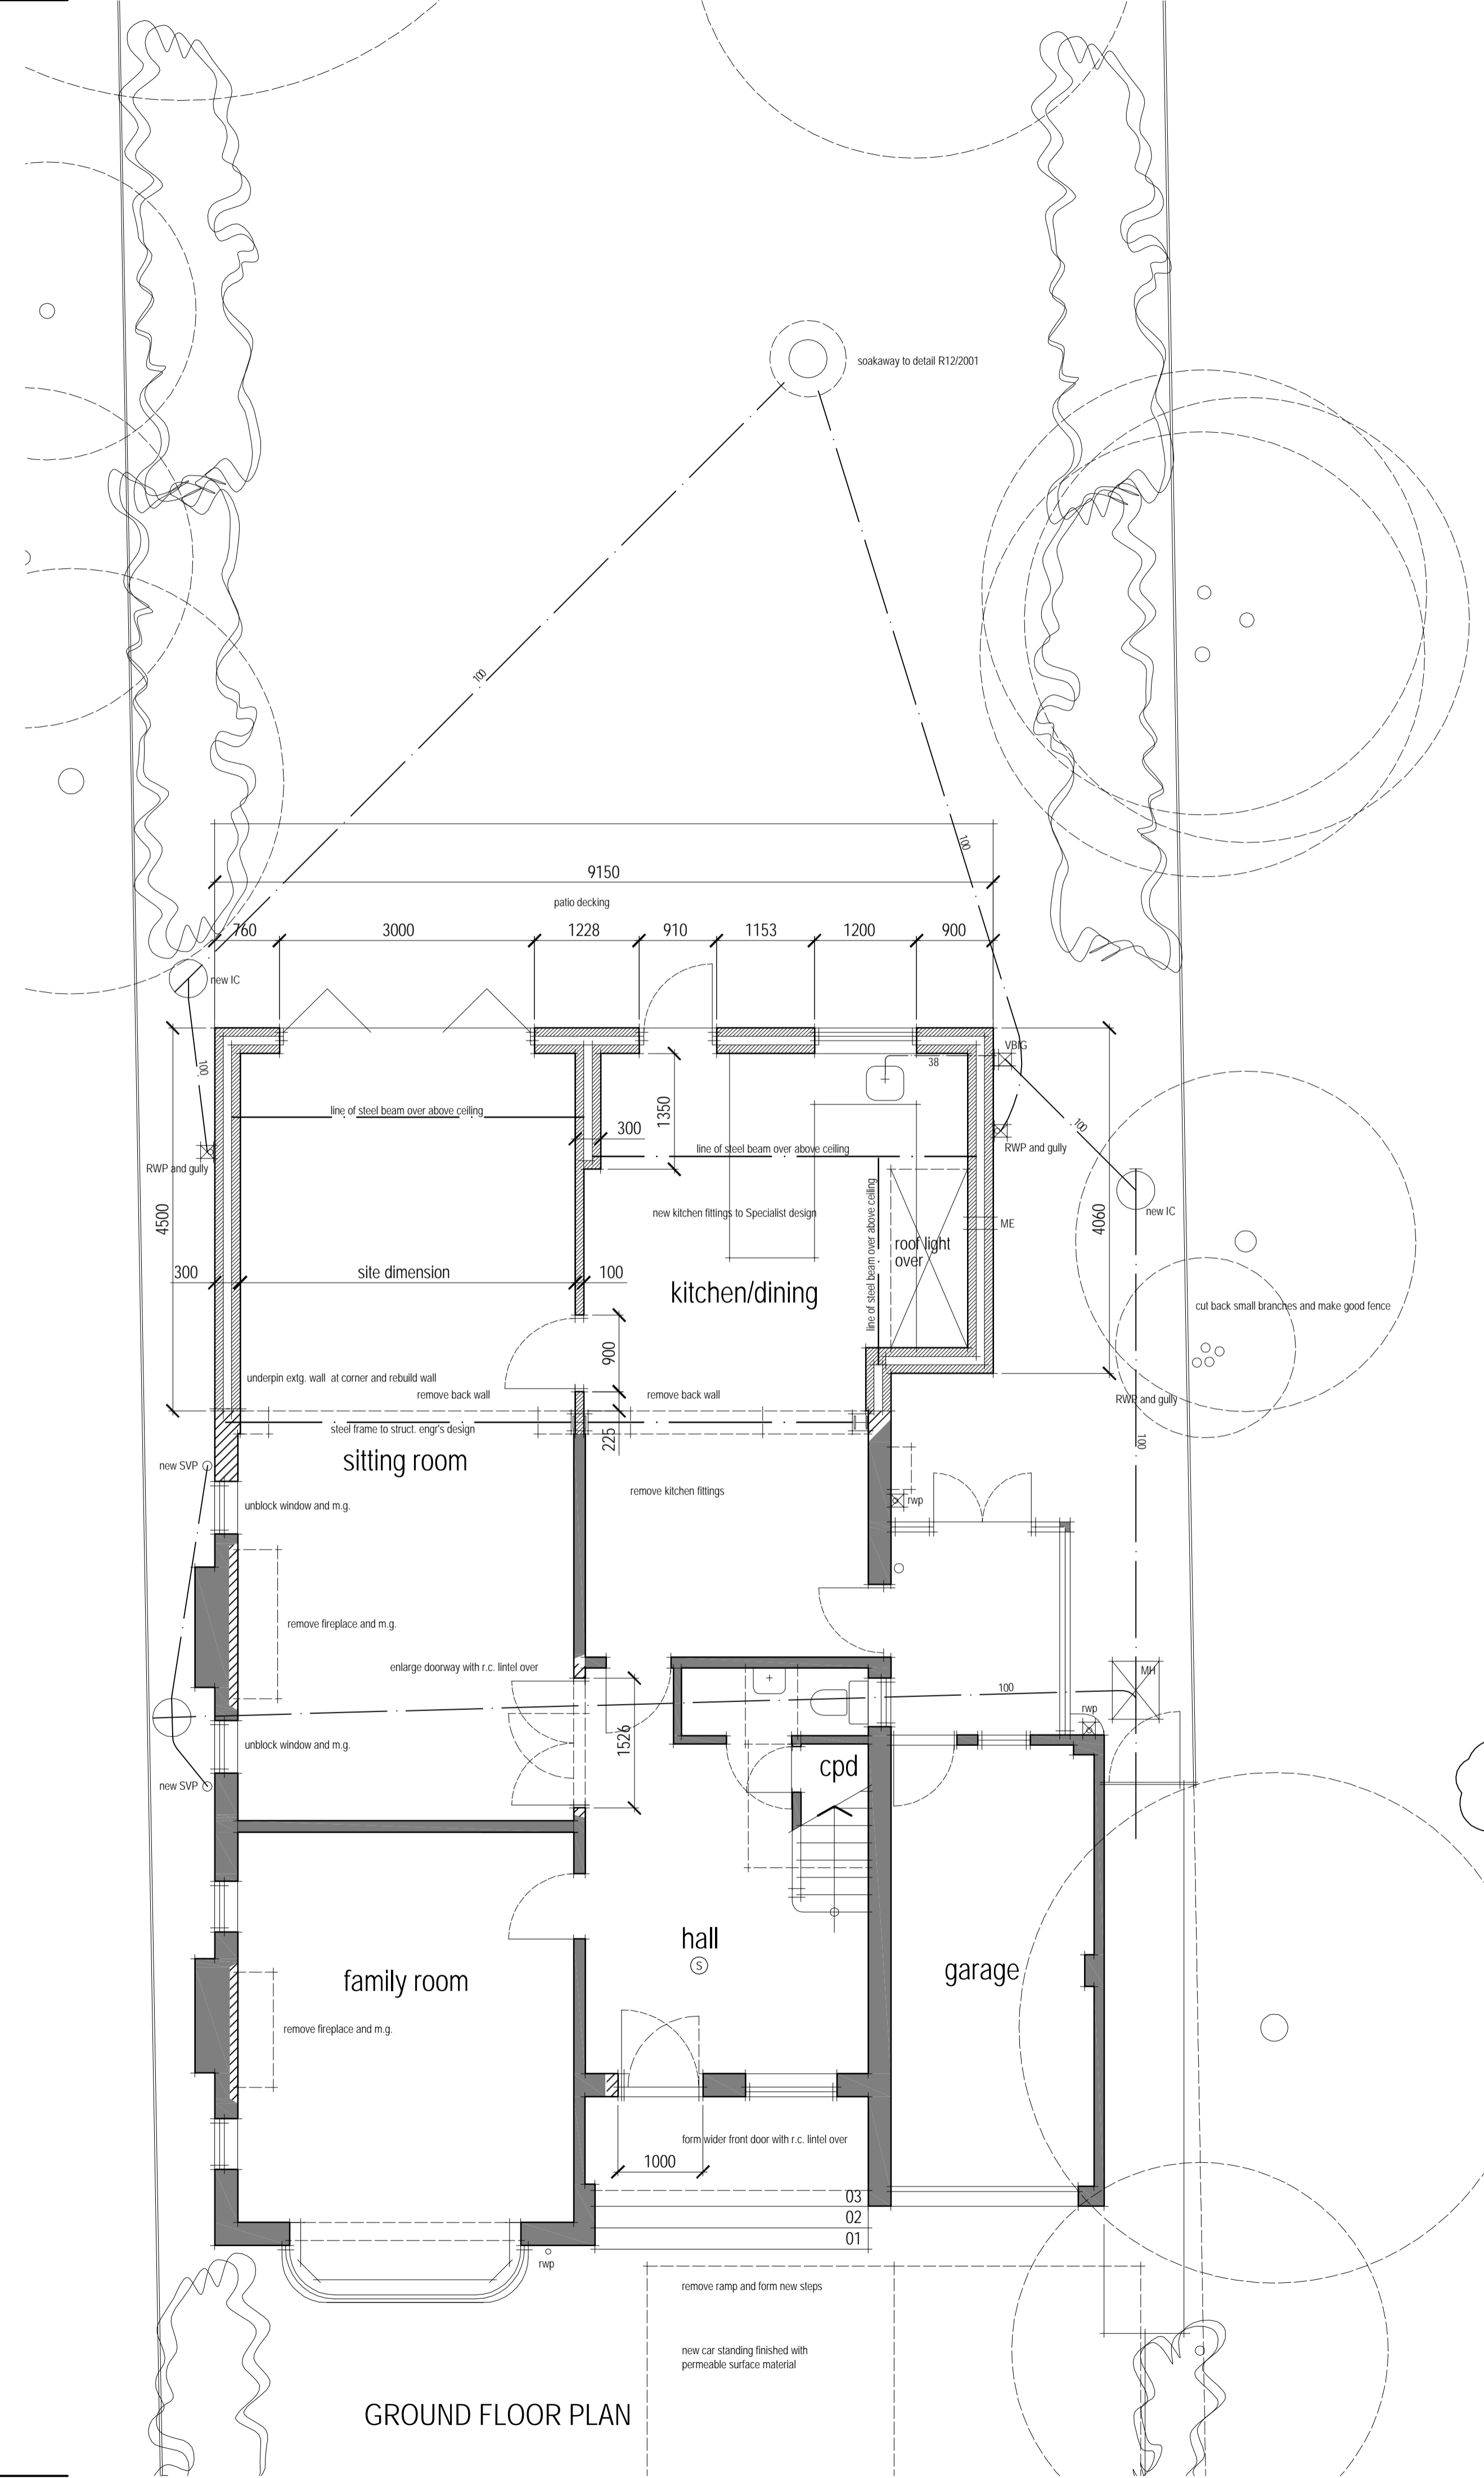


GROUND FLOOR PLAN

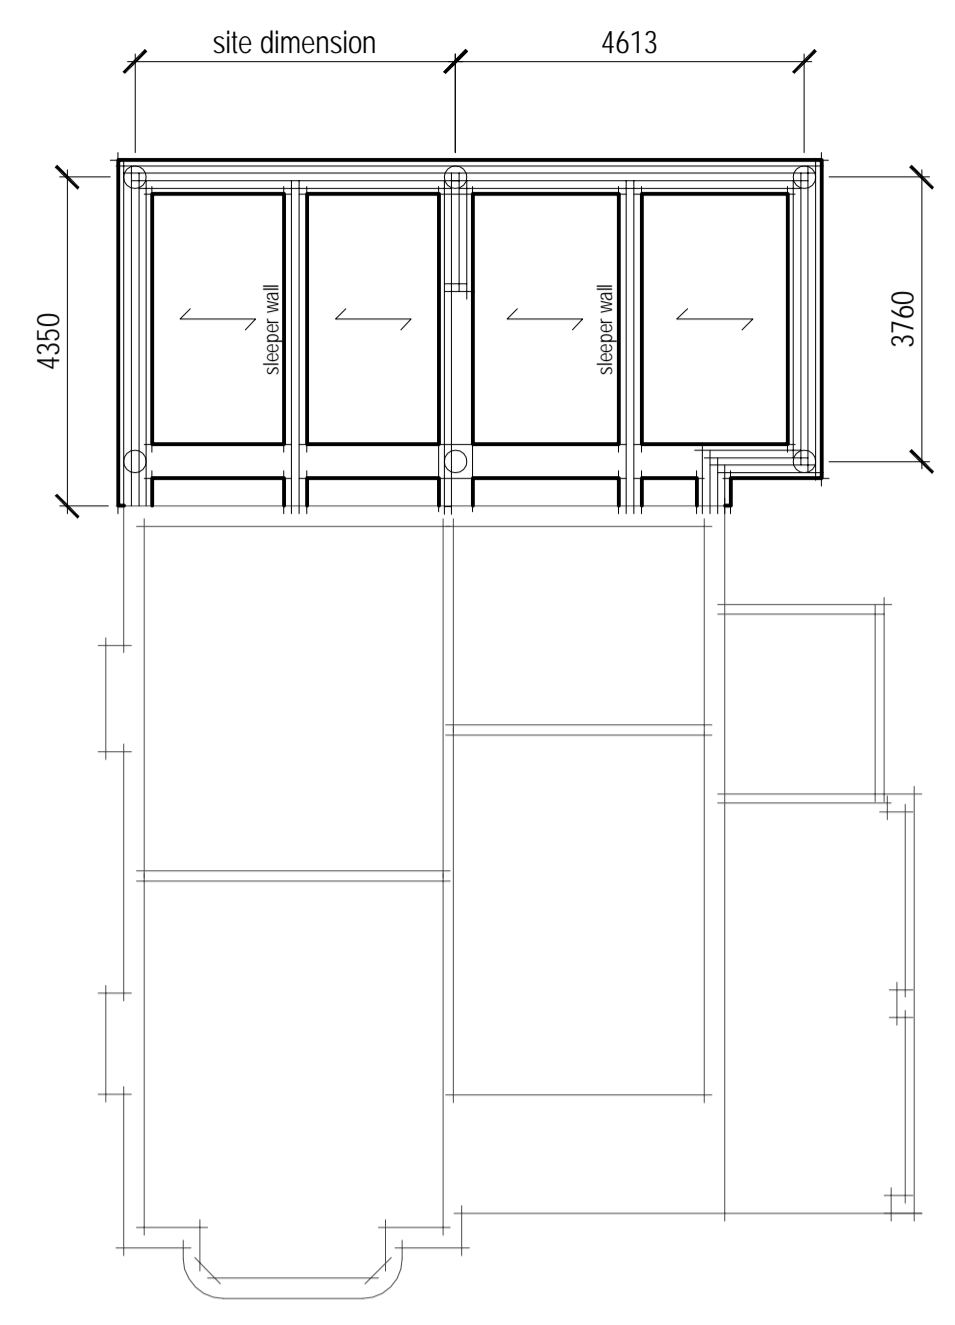

FOUNDATION PLAN subject to Structural Engineer's design

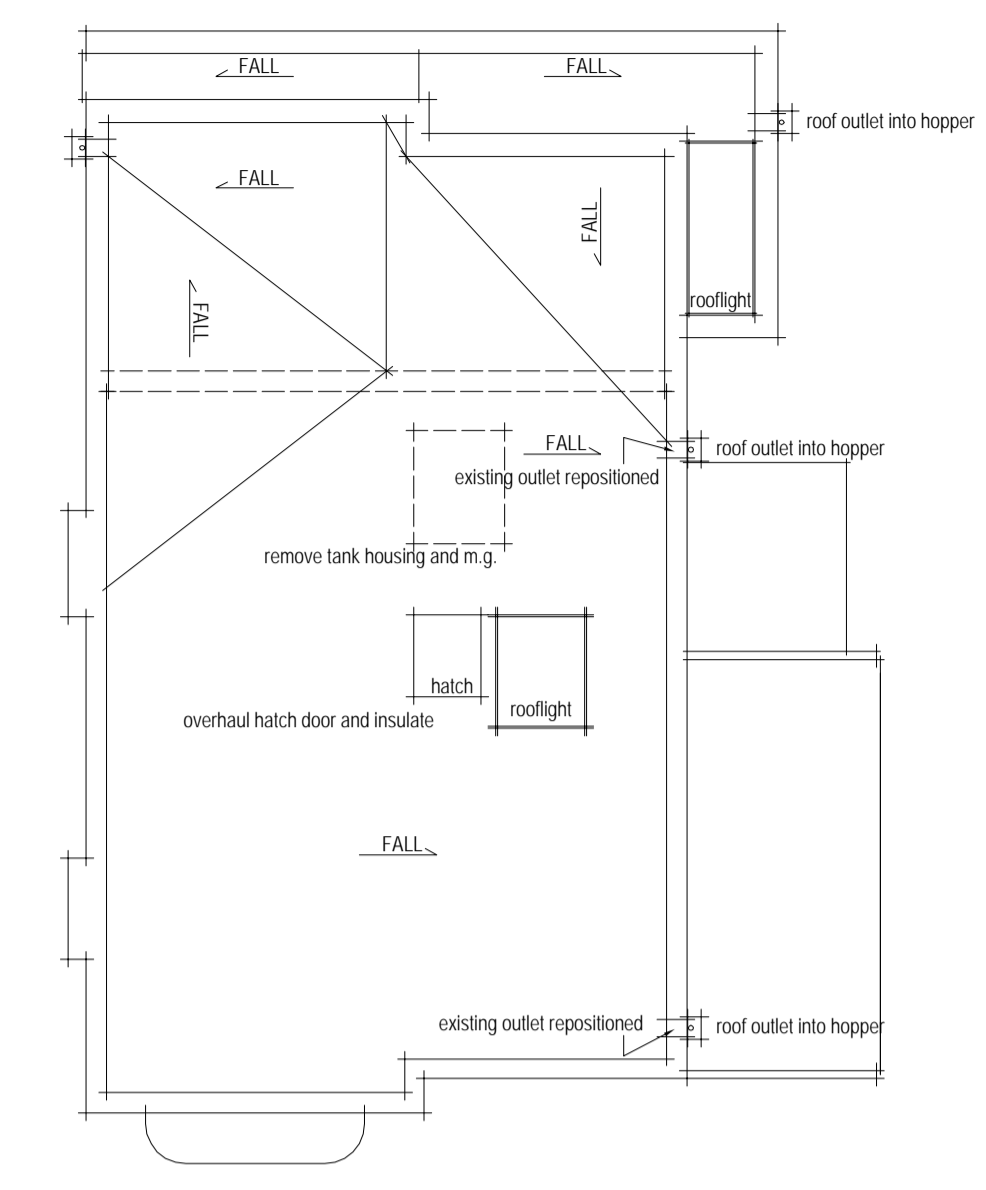

ROOF PLAN

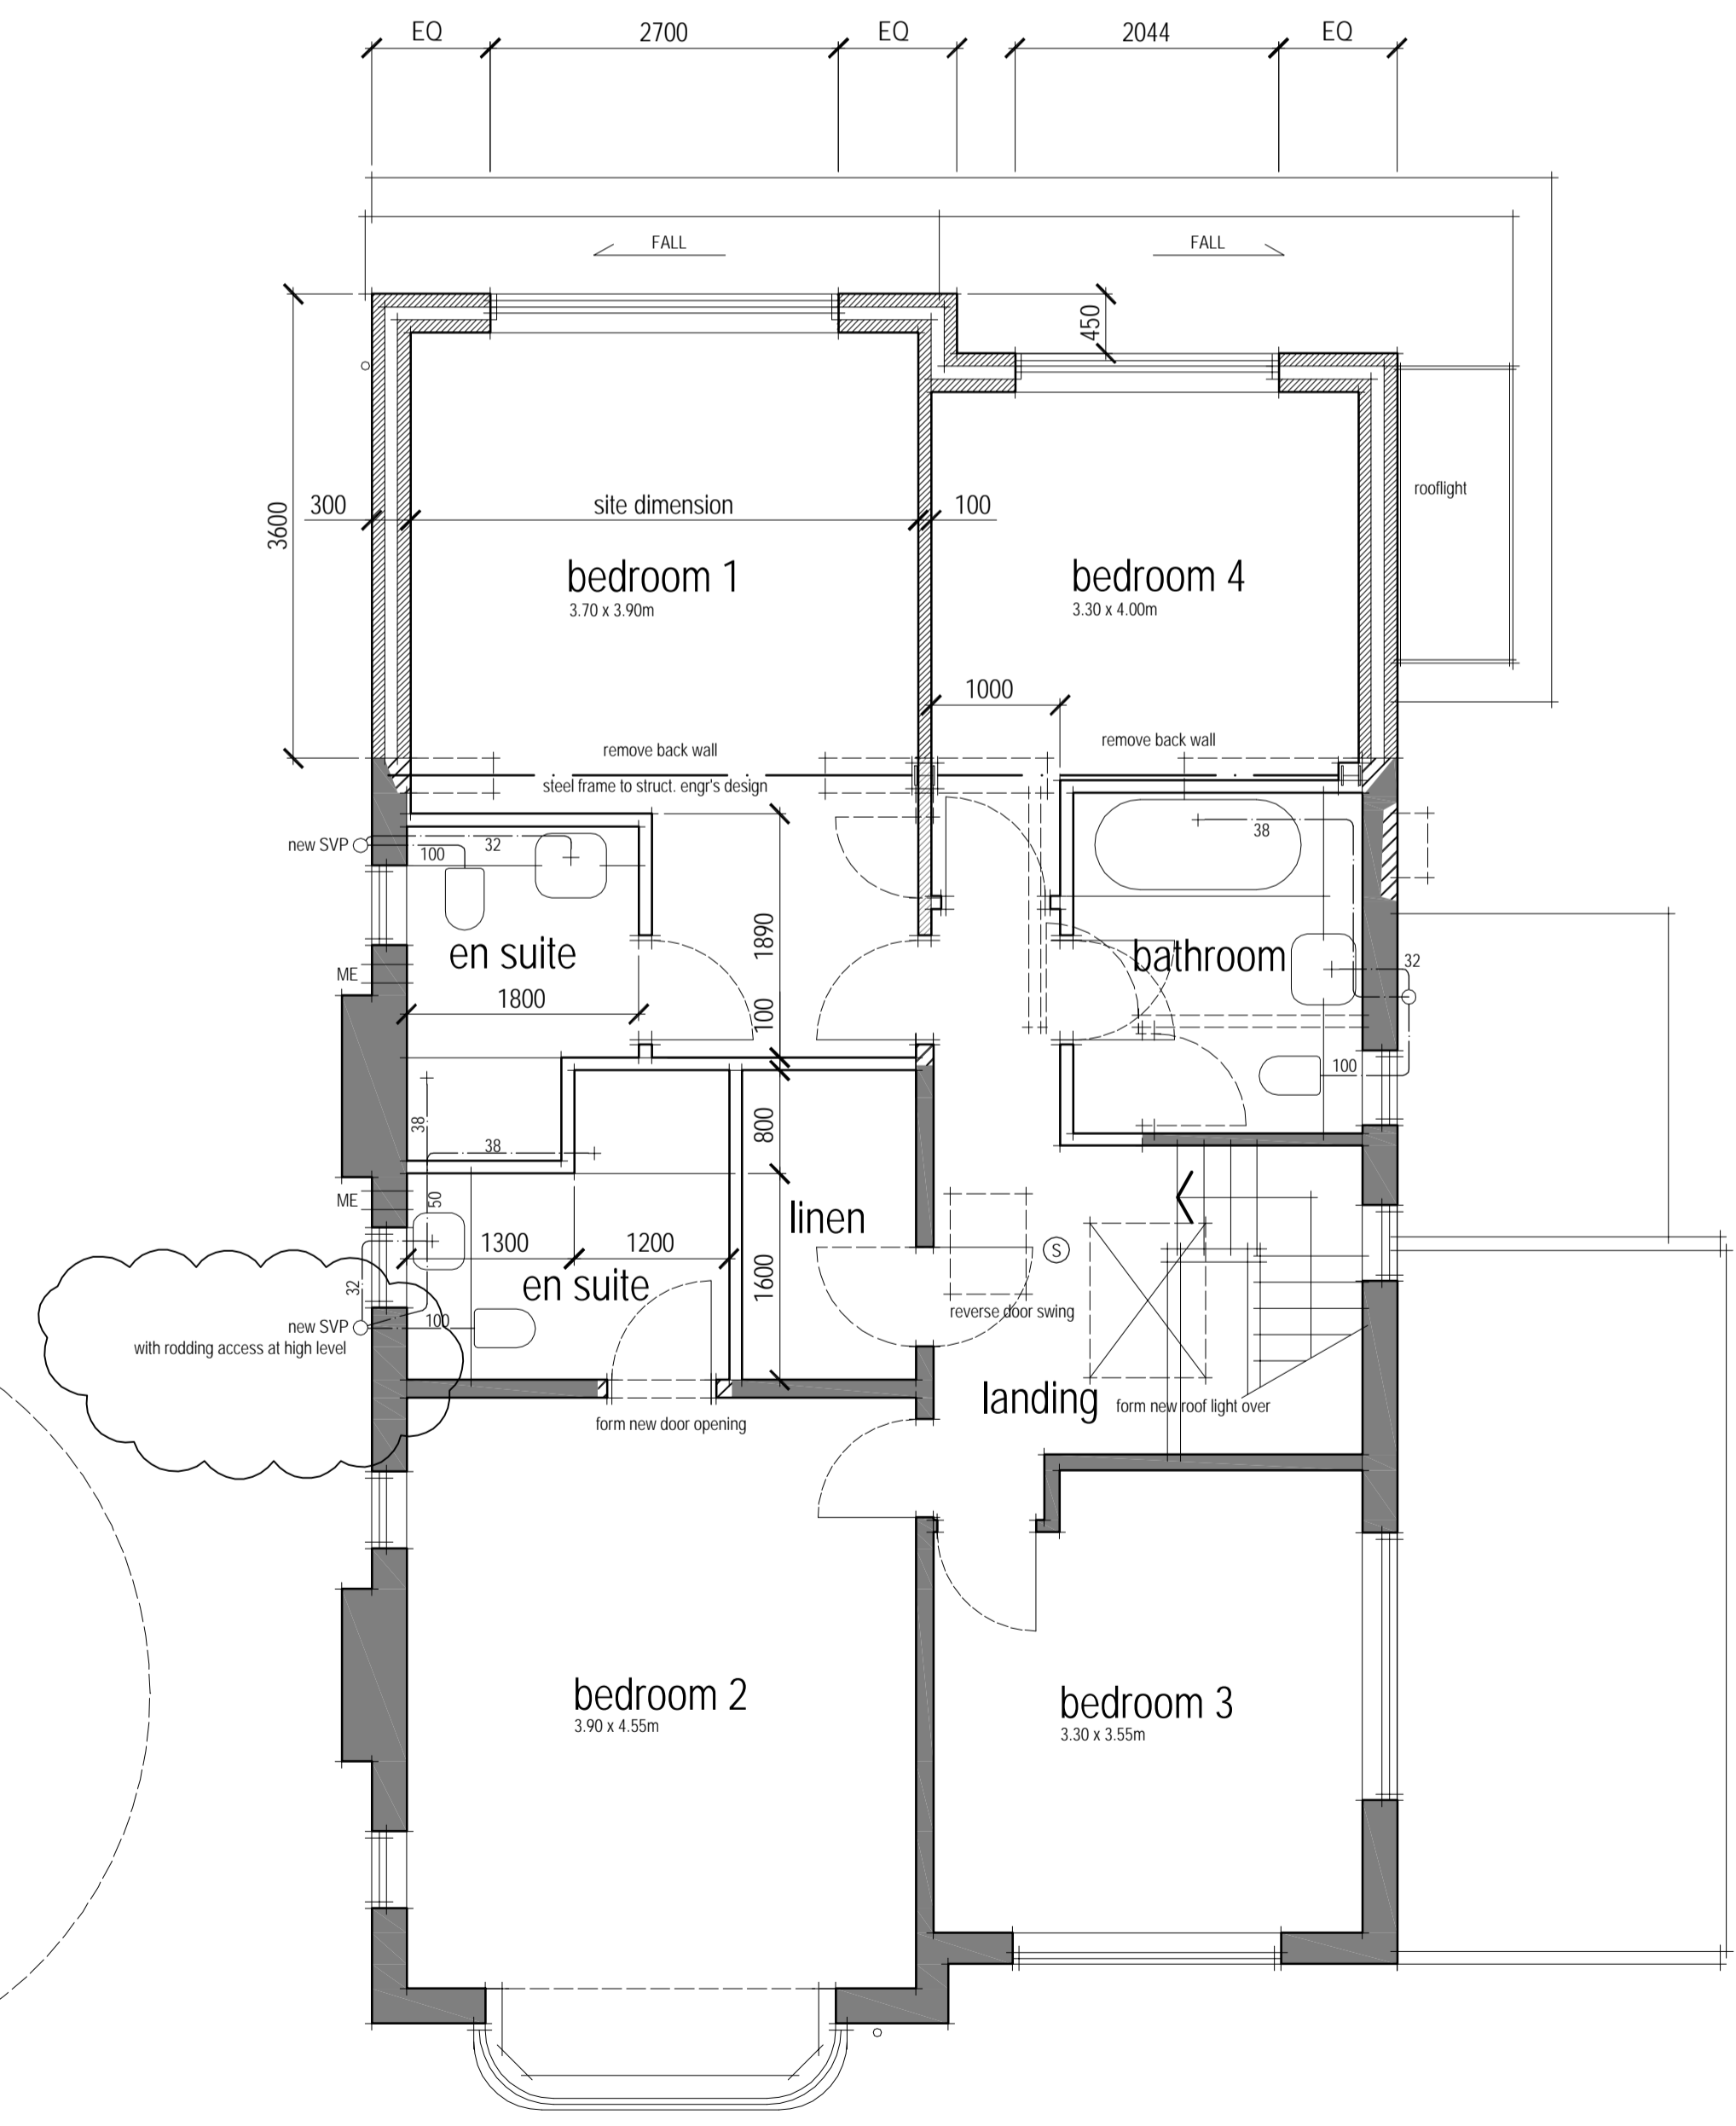

FIRST FLOOR PLAN

revision e: Note added re rodding access to SVP at high level - mdc - 4 nov 2010
 revision d: Utility room omitted, steel frame indicated - mdc - 15 oct 2010
 revision c: first floor layout revised - mdc - 14 oct 2010
 revision b: first floor layout revised - mdc - 13 oct 2010
 revision a: layout revised - mdc - 12 oct 2010

no:	Revision	Date:
architecture & design services ltd.		
PROJECT: 4 Shelley Grove Loughton Essex		
DRAWING: PROPOSED PLANS		
DRAWN BY: mdc	CHECKED: mwc	
DATE: SEPT 2010		
SCALE: 1/50 1/100		
DRAWING NUMBER: 10/008/A/003 E		A1
Parndon Mill, Harlow, Essex, CM20 2HP		